

RETAIL/OFFICE SPACE FOR LEASE
RECENTLY RENOVATED
KIDD PLAZA



SPACE AVAILABLE


2nd FLOOR OFFICE

800 - 5,130 square foot units

1st FLOOR RETAIL

670 - 1,688 square foot units

George S. Dury
317-590-5549

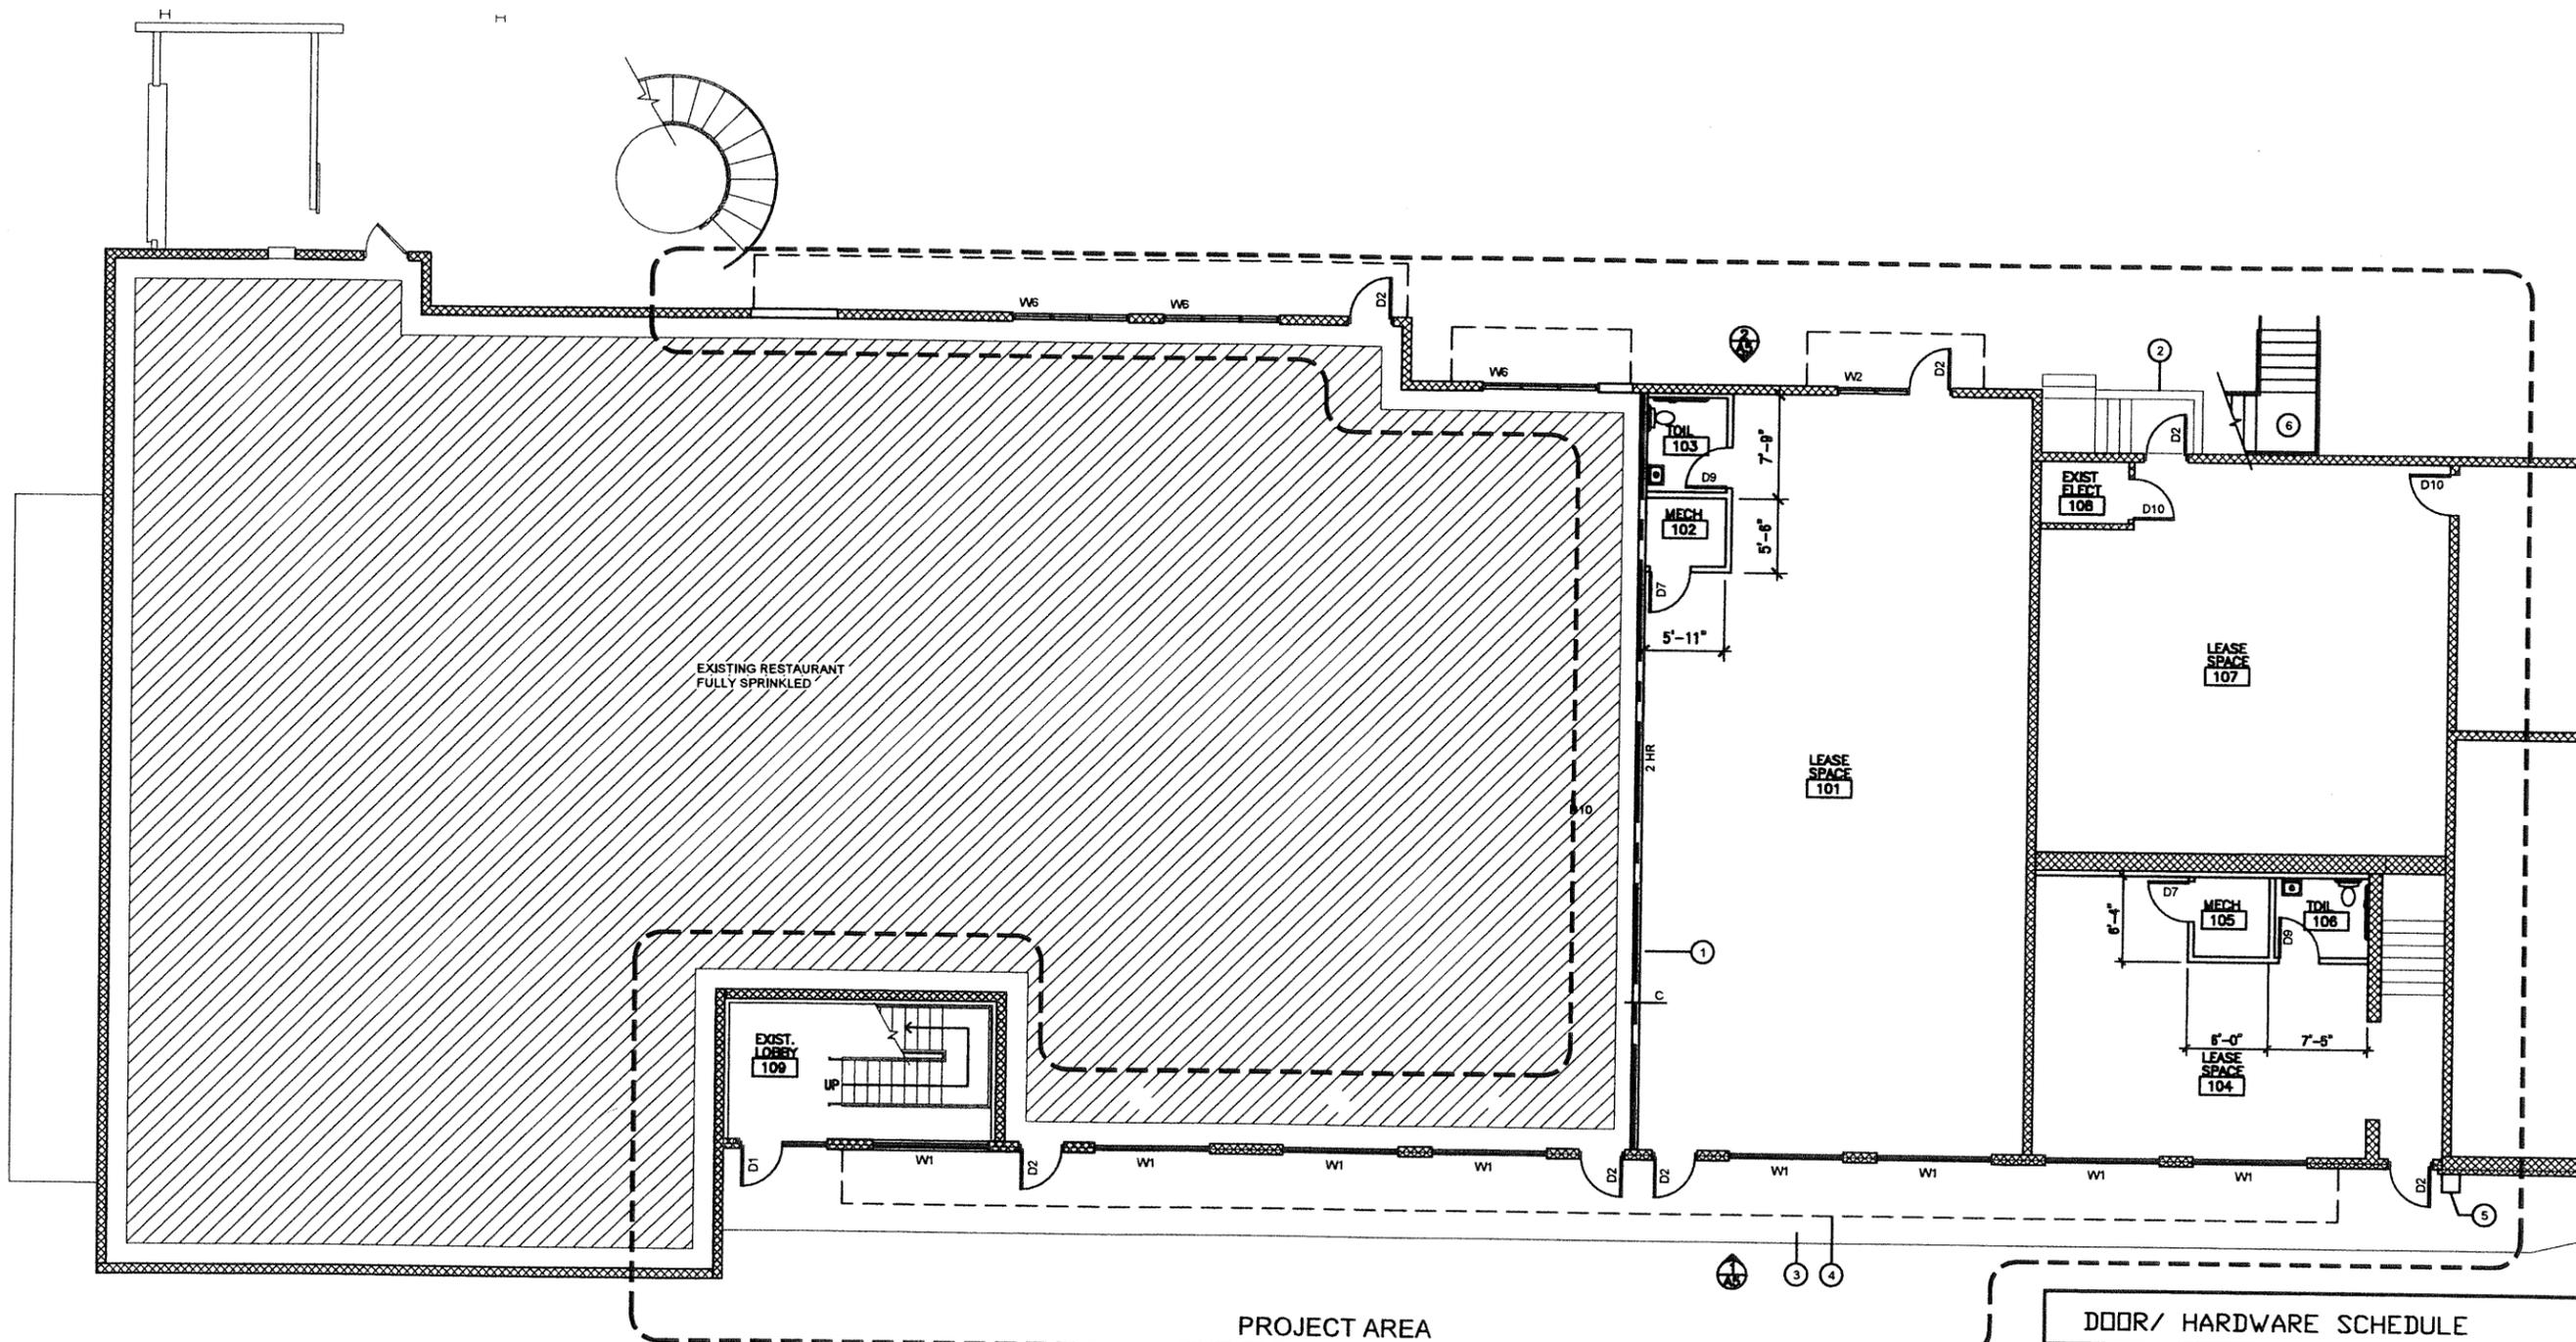

1 FIRST FLOOR PLAN
SCALE: 1/8" = 1'-0"

DOOR NO.	DIMENSIONS			TYPE	CONST.	MAT'L
	WIDTH	HT.	THK.			
D1	3'-0"	7'-0"	1 3/4"	FLUSH	ALUM/ GL	ALUM/

