




FOR LEASE
BROAD RIPPLE BANK SITE
6320 N. COLLEGE AVENUE



2,400 Square Feet
Thirteen (13) Parking Spaces
One (1) Drive-Thru Lane
Located across the street from new Fresh Thyme Store
Located across the street from new Coil Apartments
Available Beginning 2/1/2016

George S. Dury
317-590-5549



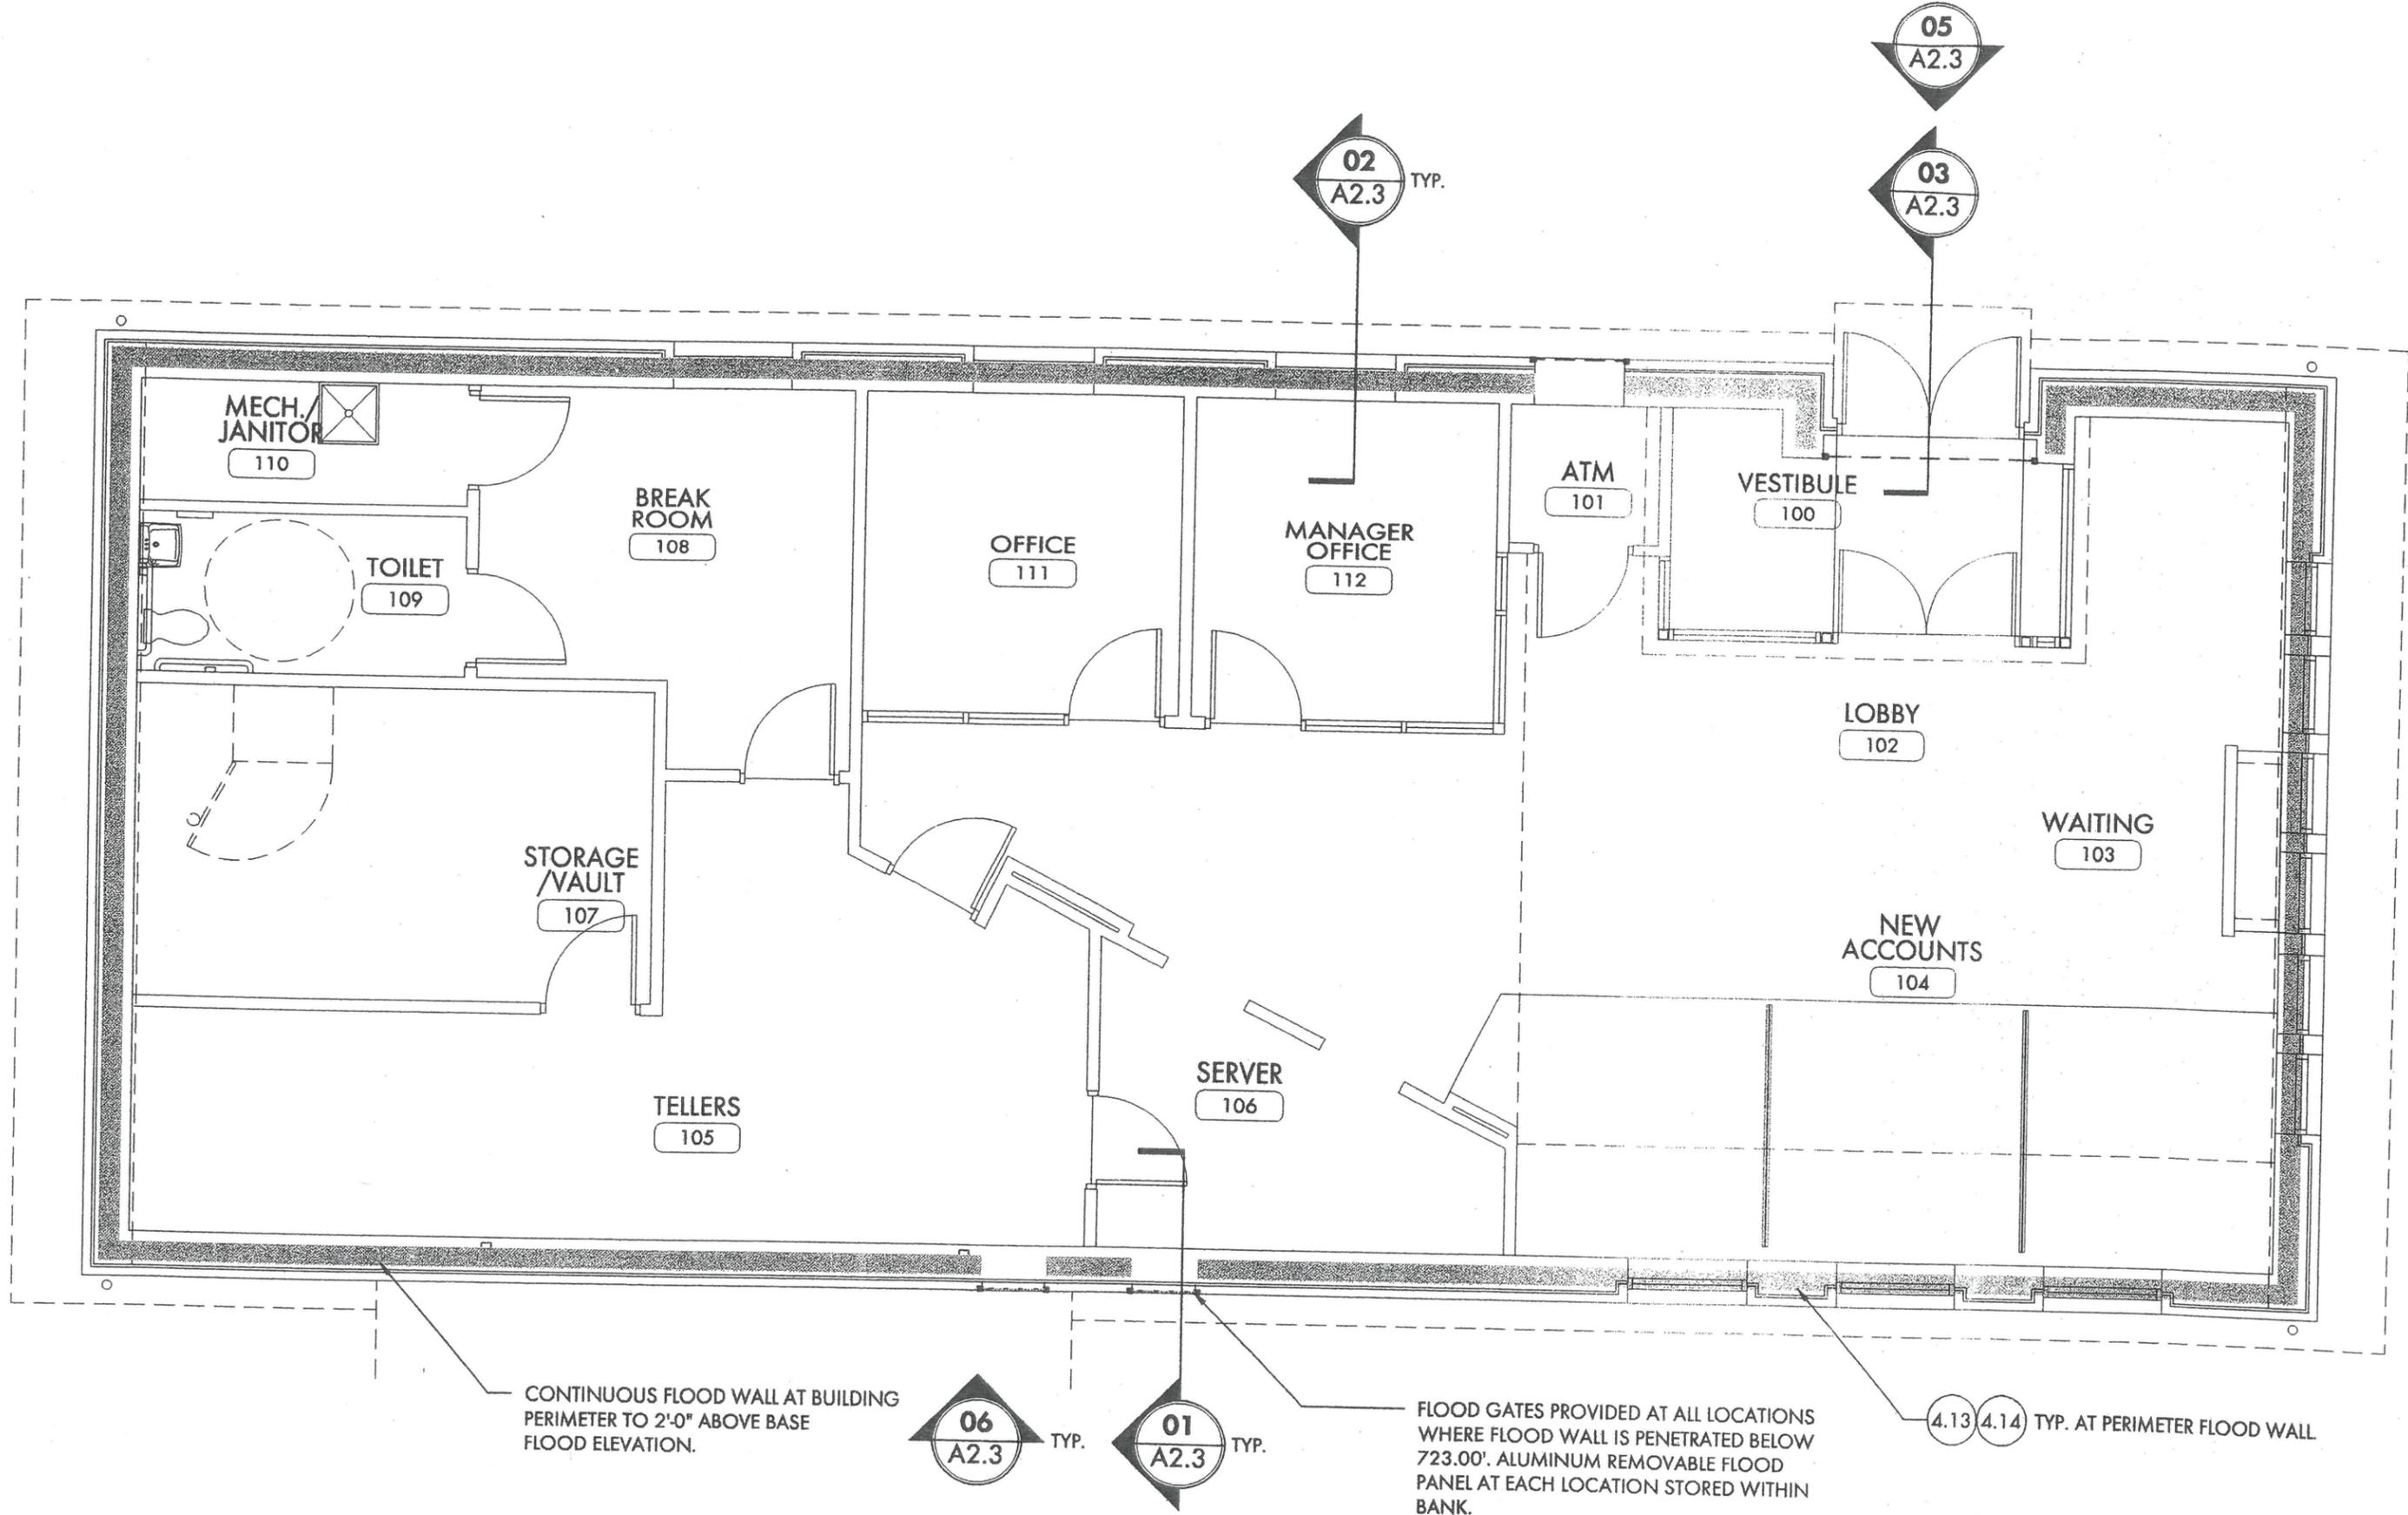

04 FLOOD CONTROL PLAN
 SCALE: 3/16" = 1'-0"